

SIMPSON

Strong-Tie

Fastening pattern



REV

0

REV DATE

24/10/25

DWG NAME

C_ETSN100_2D0_NP_JTB-UK

Item

=

ETSN100

Fasteners

=


Timber to timber

Joist to beam

Type of fastening

=

Full nailing

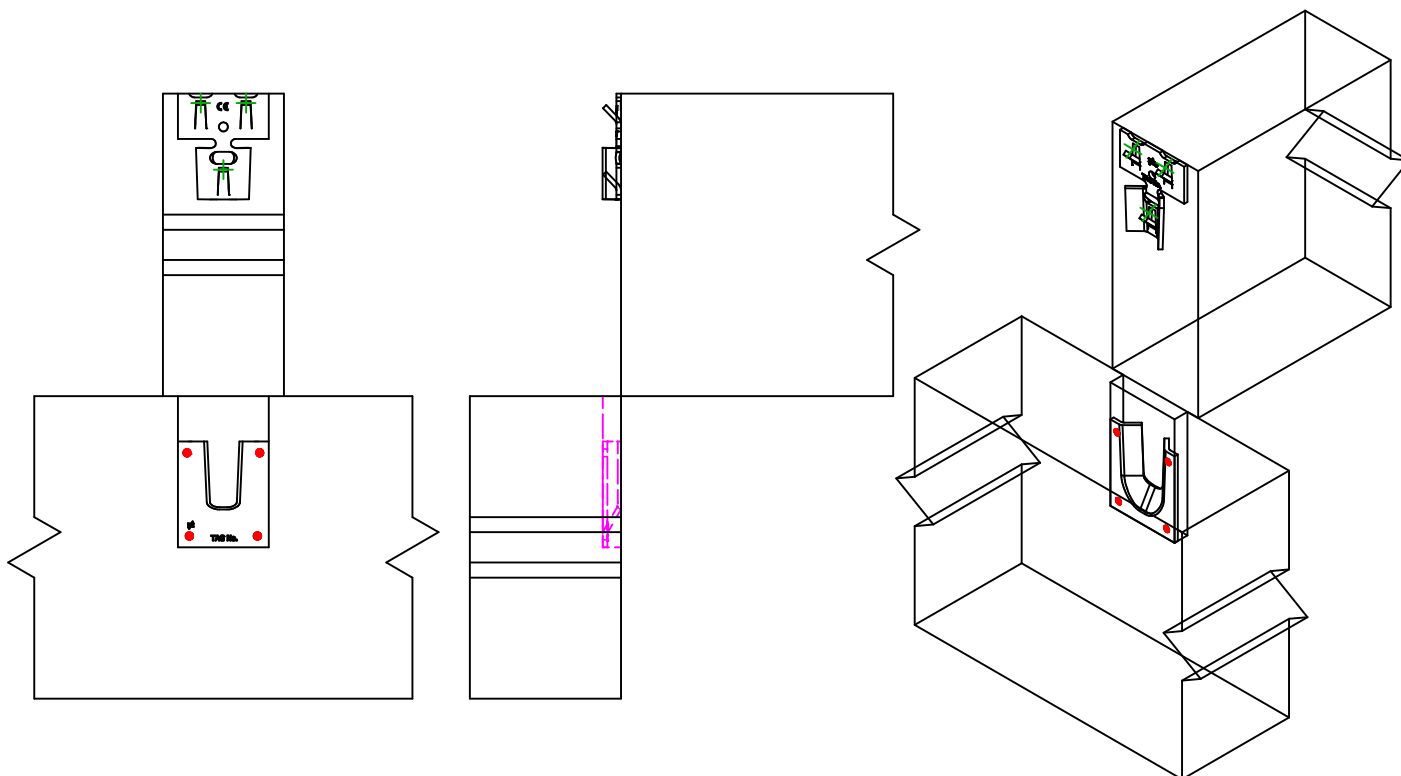



Header
Fastener(s)

Symbol



Fasteners

CNA  

CSA  

-

Items

CNA4.0X50

CSA5.0X40

-

Qty

4

Joist
Fastener(s)

Symbol



Fasteners

SWW  

SWW  

SWW  

Items

SWW6.0X120

SWW6.0X160

SWW6.0X80

Qty

3