

**SIMPSON****Strong-Tie**

# Spikermønster



REV

0

REV DATE

26/07/24

DWG NAME

C\_SAE340\_2D0\_NP\_JTRS-NO

Art. Nr.

=

SAE340

Festemidler

=


Tre på betong/stål

Bjelke til bjelke


Type festemiddel

=

Innfesting til fast underlag

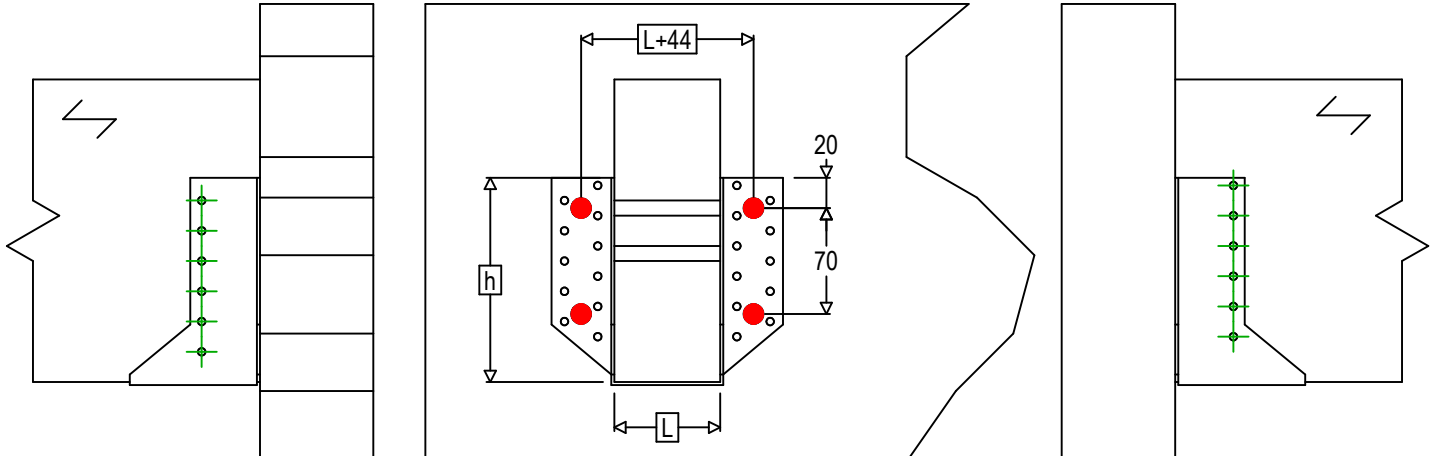

$$h = (340 - L) / 2$$

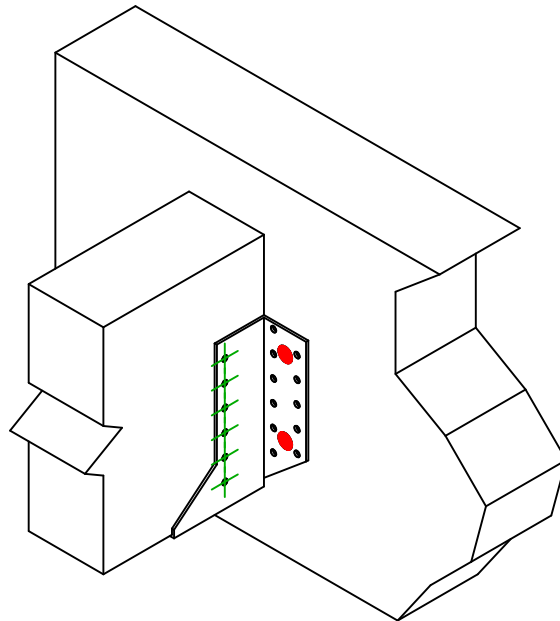Festemidler i  
hovedbjelke

Symbol

Festemidler

Festemidler

Antall



FM753

FM 753 EVO M12X104/5

LMAS

LMASM12

THD

THD10080

4

Festemidler i  
sekundærbjelke

Symbol

Festemidler

L &lt; 64mm

L &gt; 64mm

Antall



CNA

CNA4.0X35

CNA4.0X50

CSA

CSA5.0X35

CSA5.0X40

12