

SIMPSON

Strong-Tie

## Fastening pattern



REV

0

REV DATE

26/07/24

DWG NAME

C\_SAE380\_2D0\_NP\_JTB-SSH-UK

Item

=

SAEL380

Fasteners

=

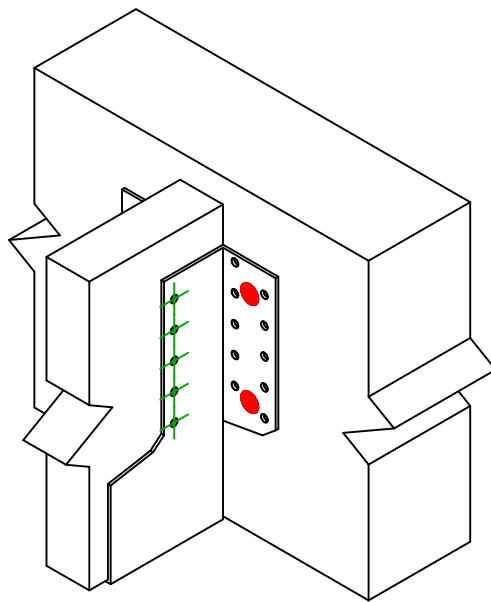
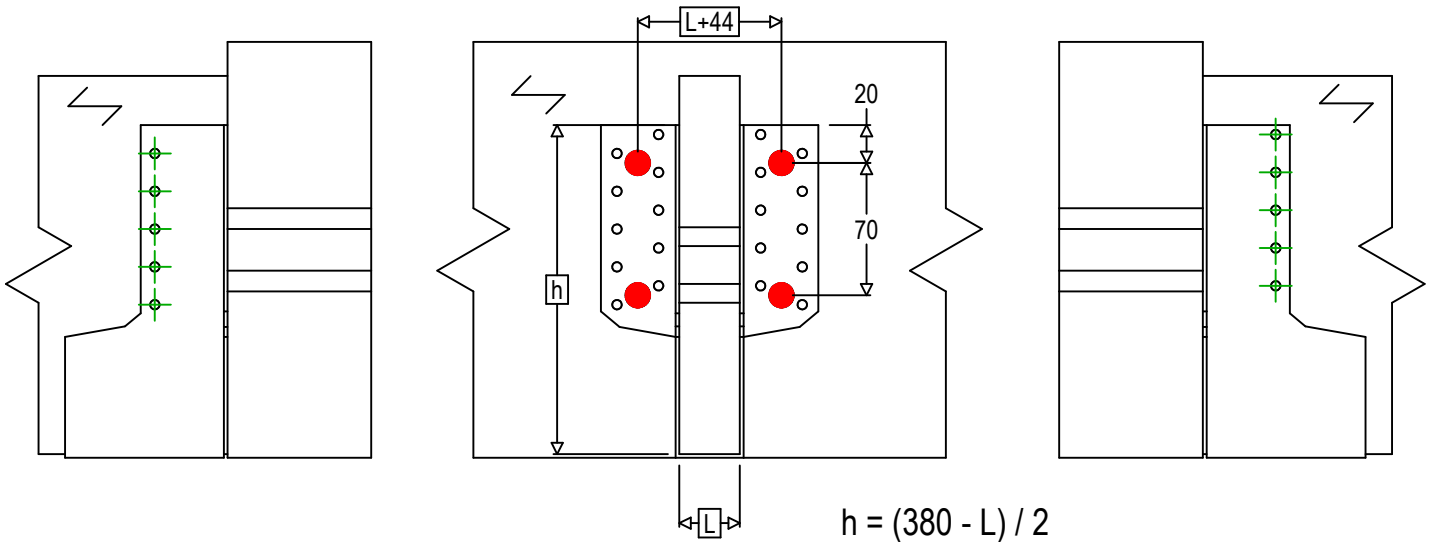
Timber to timber

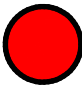

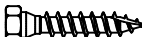




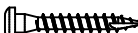
Joist to beam

Type of fastening

=

Fixing with SSH



Header Fastener(s)	Symbol	Fasteners	Fasteners		Qty
		SSH  	SSH12.0X60		4
		-	-		
		-	-		
Joist Fastener(s)	Symbol	Fasteners	L < 64mm	L > 64mm	Qty
		CNA  	CNA4.0X35	CNA4.0X50	10
		CSA  	CSA5.0X35	CSA5.0X40	