

SIMPSON**Strong-Tie**

Fastening pattern



REV

0

REV DATE

09/08/24

DWG NAME

C_AB105_2D0_NP_BTb-TC-4-UK

Item

=

AB105

Fasteners

=

Timber to timber



Joist to beam

Type of fastening

=

Full nailing

Fastening plan No. 4

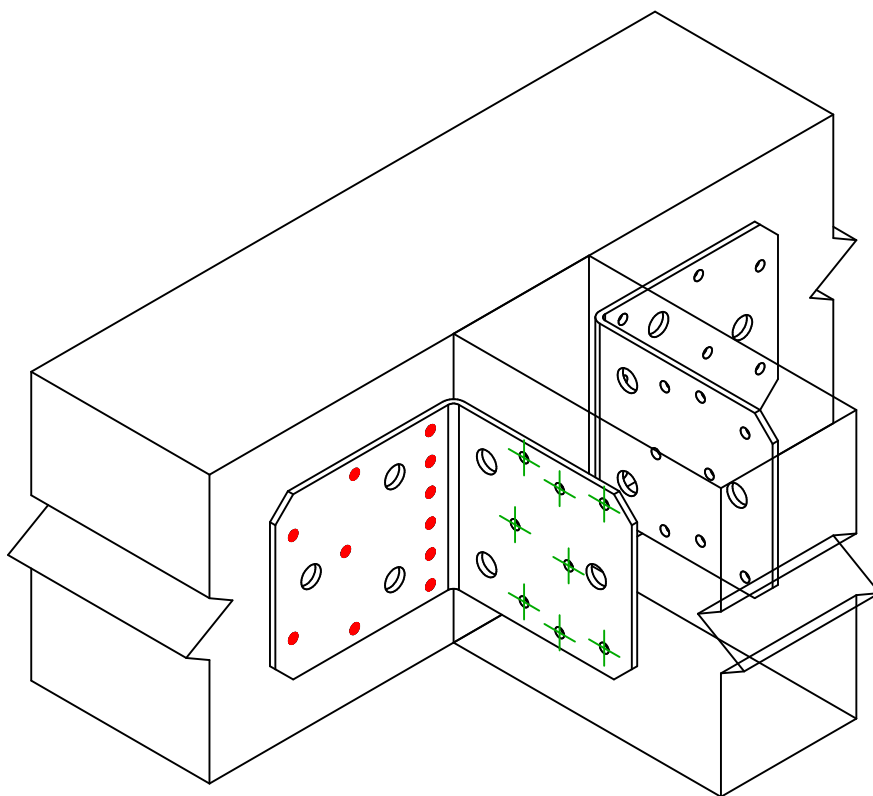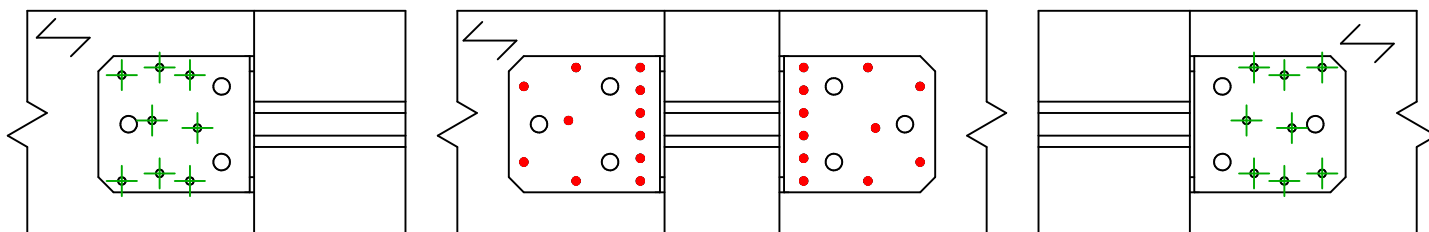

Header Fastener(s)	Symbol	Fasteners	Items	Qty
		CNA	CNA4.0X40/60	11 x 2
		CSA	CSA5.0X40	
		-	-	
Joist Fastener(s)	Symbol	Fasteners	Items	Qty
		CNA	CNA4.0X40/60	8 x 2
		CSA	CSA5.0X40	