

SIMPSON**Strong-Tie**

Fastening pattern



REV

0

REV DATE

21/08/24

DWG NAME

C_E20-3_2D0_NP_BTb-TC-3-UK

Item

=

E20/3

Fasteners

=

Timber to timber



Joist to beam

Type of fastening


=

Partial nailing

Fastening plan No. 3

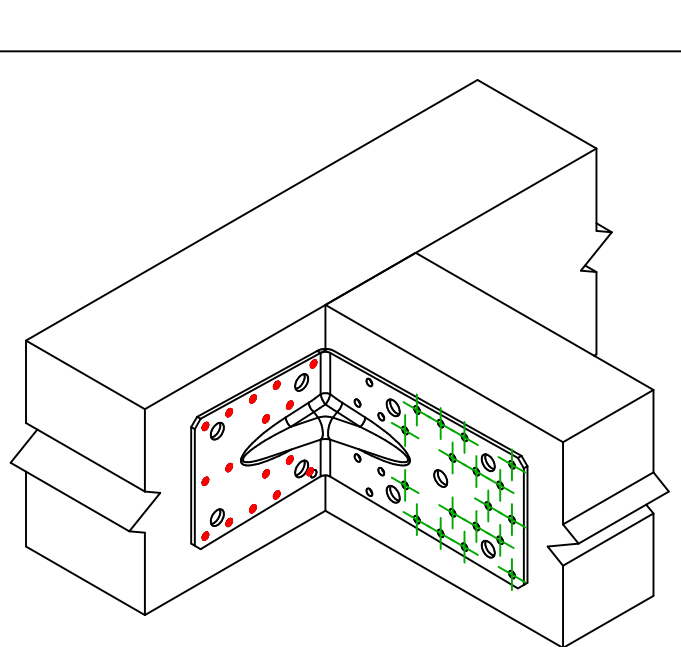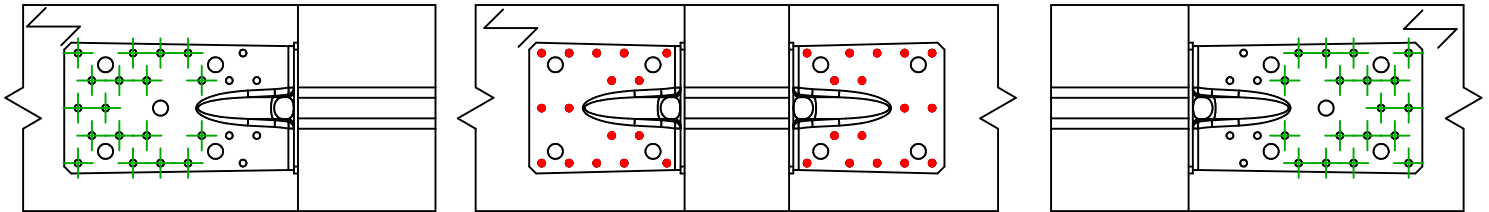

Installation for 1 bracket

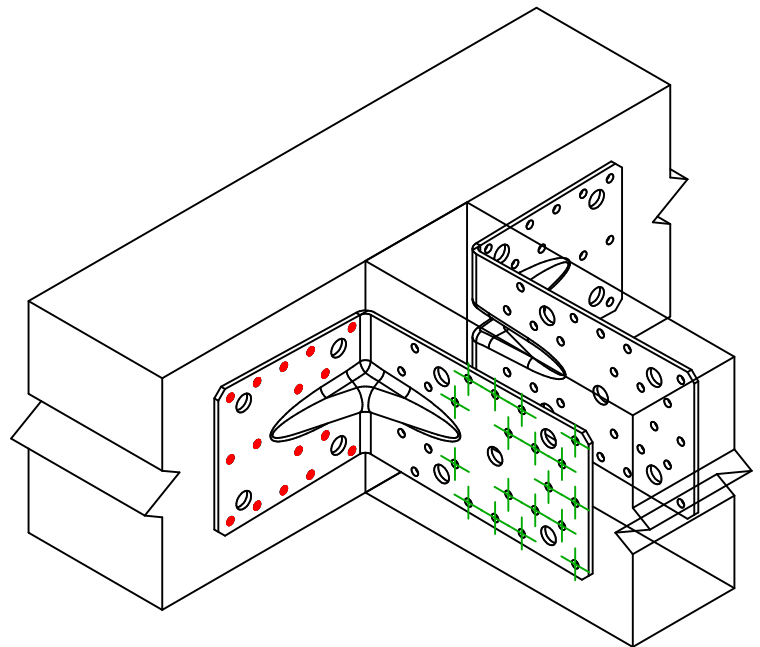

Installation for 2 brackets

Header
Fastener(s)

Symbol



Fasteners

CNA  CSA  

-

Items

CNA4.0X35/40/50

CSA5.0X35/40/50

-

Qty


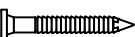
16

Joist
Fastener(s)

Symbol



Fasteners

CNA  CSA  

Items

CNA4.0X35/40/50

CSA5.0X35/40/50

Qty

18