



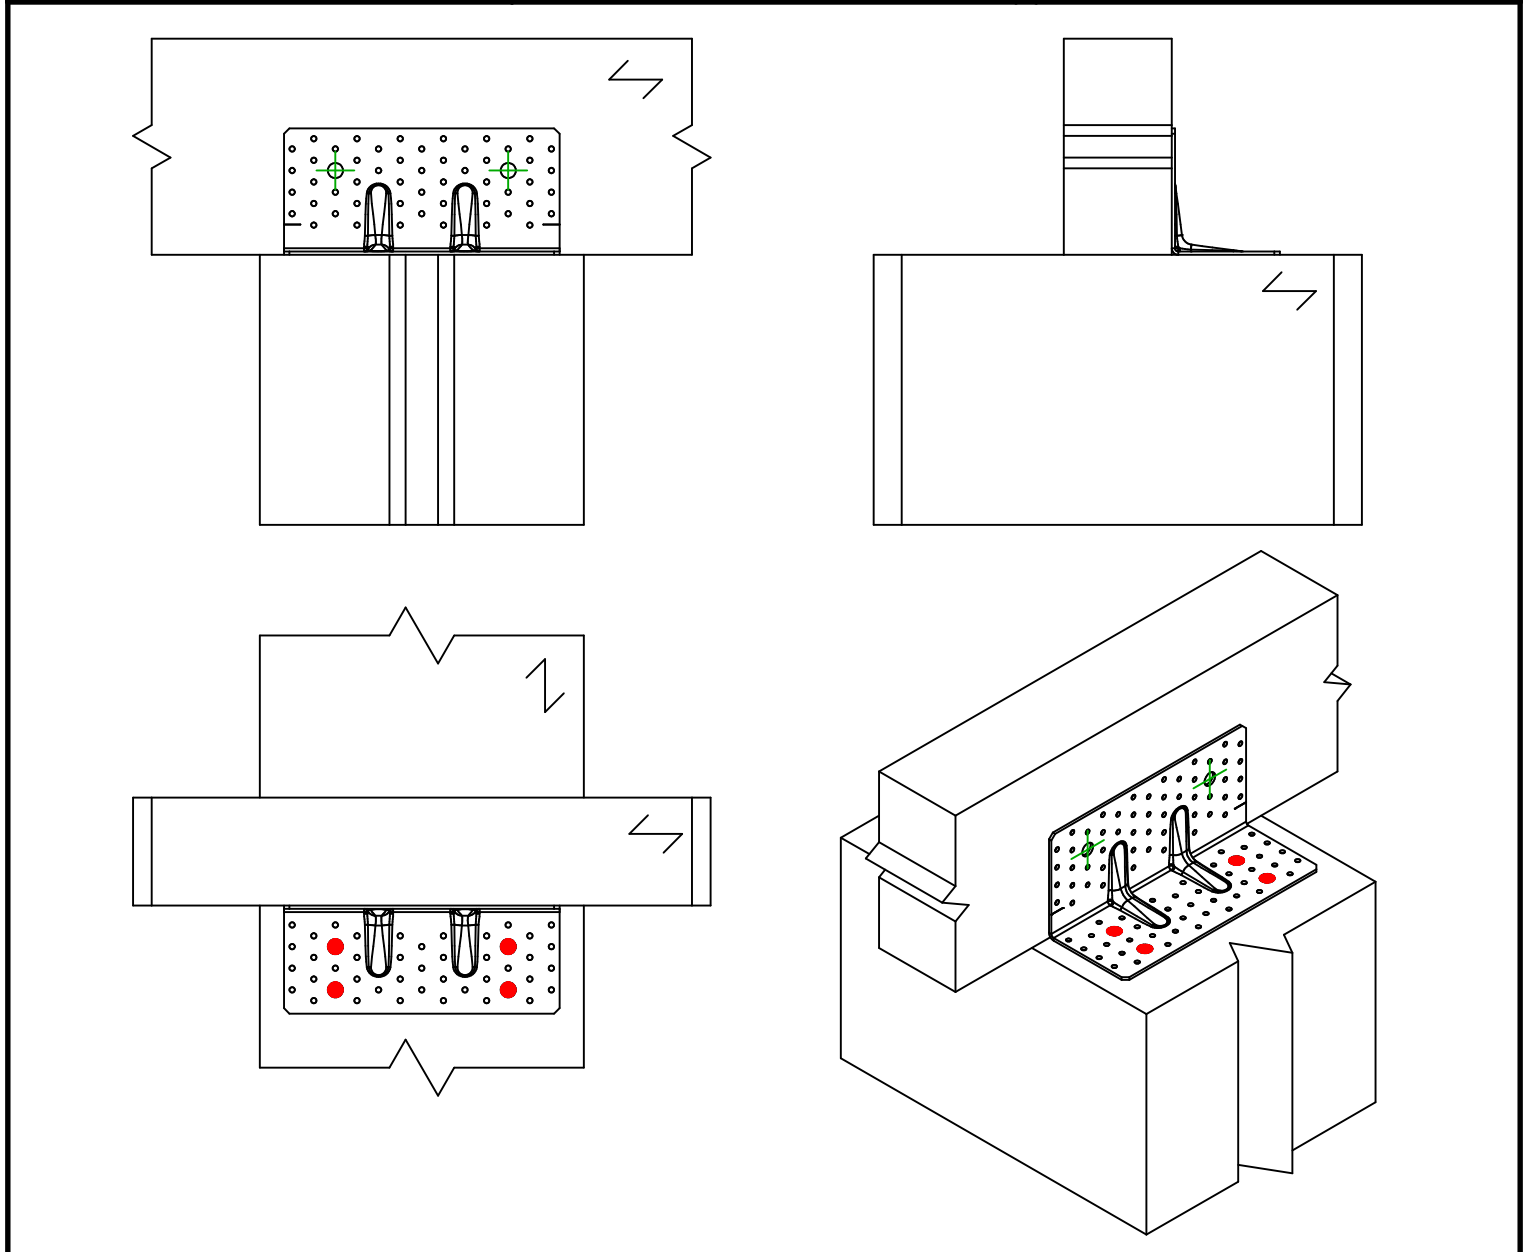


Item	=	ABR255	
Fasteners	=	Timber to timber	Beam to beam
Type of fastening	=	Partial nailing	Fastening plan No. 10

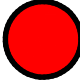

Header Fastener(s)	Symbol	Fasteners	Items	Qty
		SSH 	SSH12.0X80	4
		-	-	
		-	-	
Joist Fastener(s)	Symbol	Fasteners	Items	Qty
		SSH 	SSH12.0X80	2
		-	-	