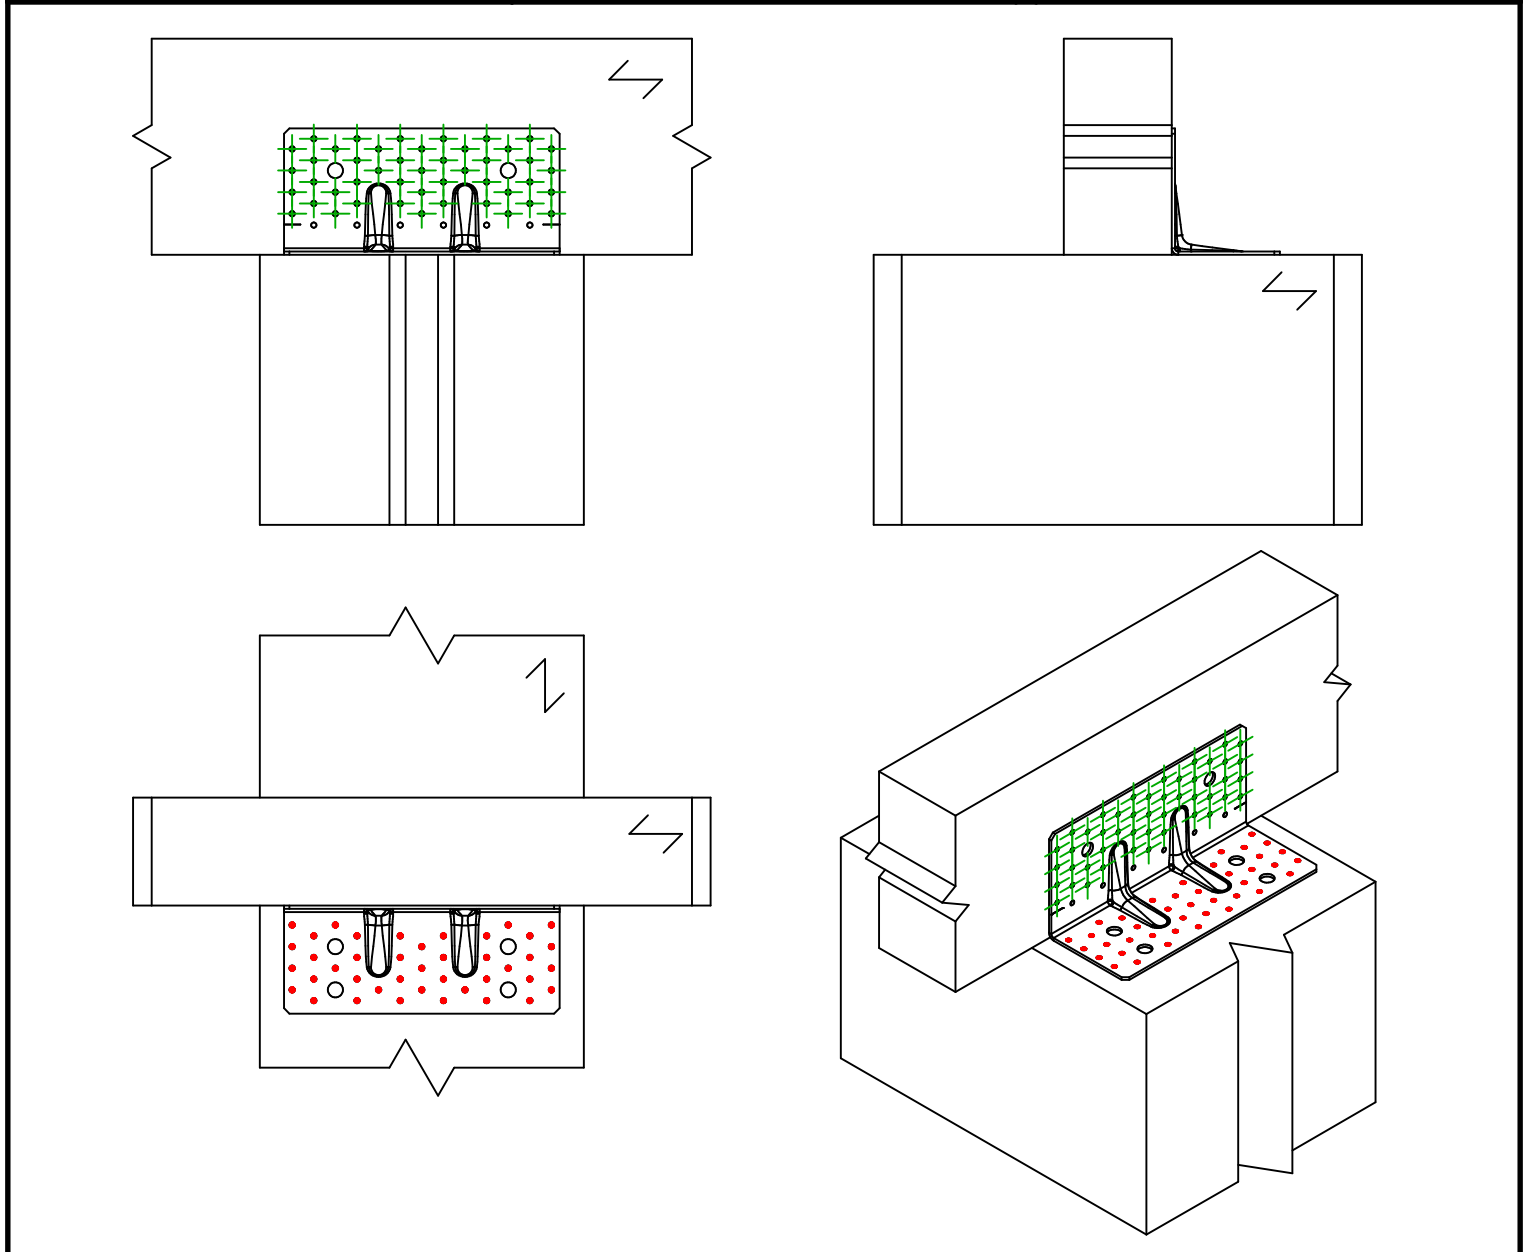
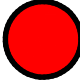



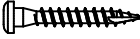


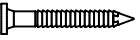

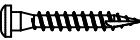


Item	=	ABR255	
Fasteners	=	Timber to timber	Beam to beam
Type of fastening	=	Partial nailing	Fastening plan No. 5



Header Fastener(s)	Symbol	Fasteners	Items	Qty
		CNA  	CNA4.0X40/50/60	41
		CSA  	CSA5.0X40/50	
		-	-	
Joist Fastener(s)	Symbol	Fasteners	Items	Qty
		CNA  	CNA4.0X40/50/60	46
		CSA  	CSA5.0X40/50	