

**SIMPSON****Strong-Tie**

# Fastening pattern



REV

0

REV DATE

21/08/24

DWG NAME

C\_E9-2.5\_2D0\_NP\_BTBT-TC-3-UK

Item

=

E9/2.5

Fasteners

=

Timber to timber



Joist to beam

Type of fastening


=

Full nailing

Fastening plan No. 3

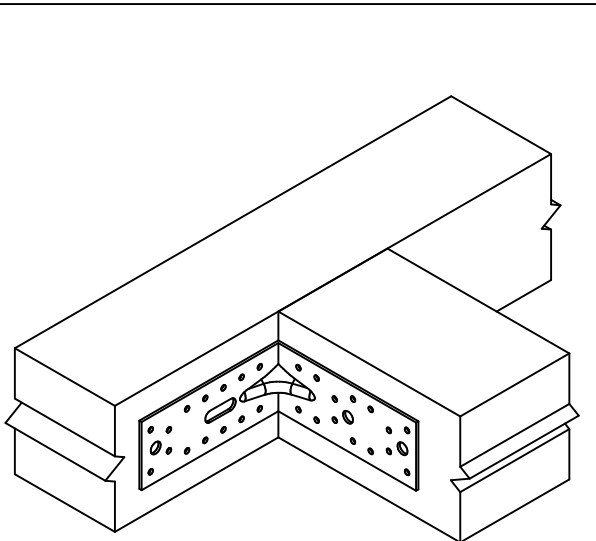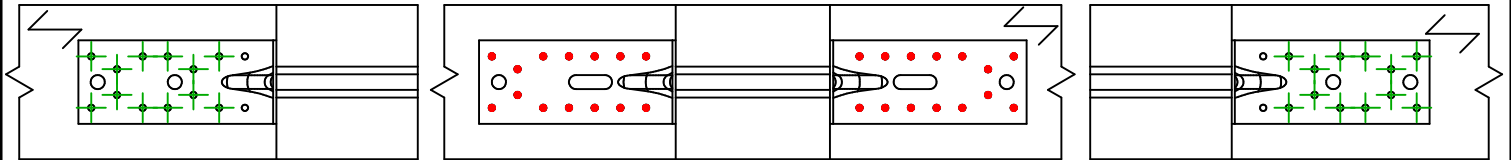

Installation for 1 bracket

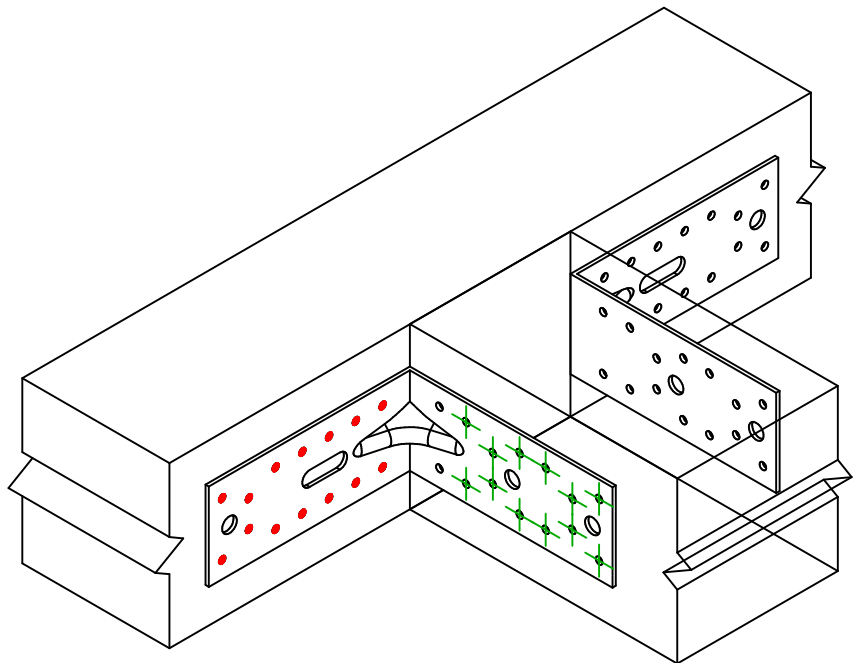

Installation for 2 brackets

Header  
Fastener(s)

Symbol



Fasteners

CNA

CSA

-

Items

CNA4.0X35/40/50

CSA5.0X35/40/50

-

Qty

14

Joist  
Fastener(s)

Symbol



Fasteners

CNA

CSA

Items

CNA4.0X35/40/50

CSA5.0X35/40/50

Qty

12